



R08 卷庁舎 平面図(日常清掃)

[3F]

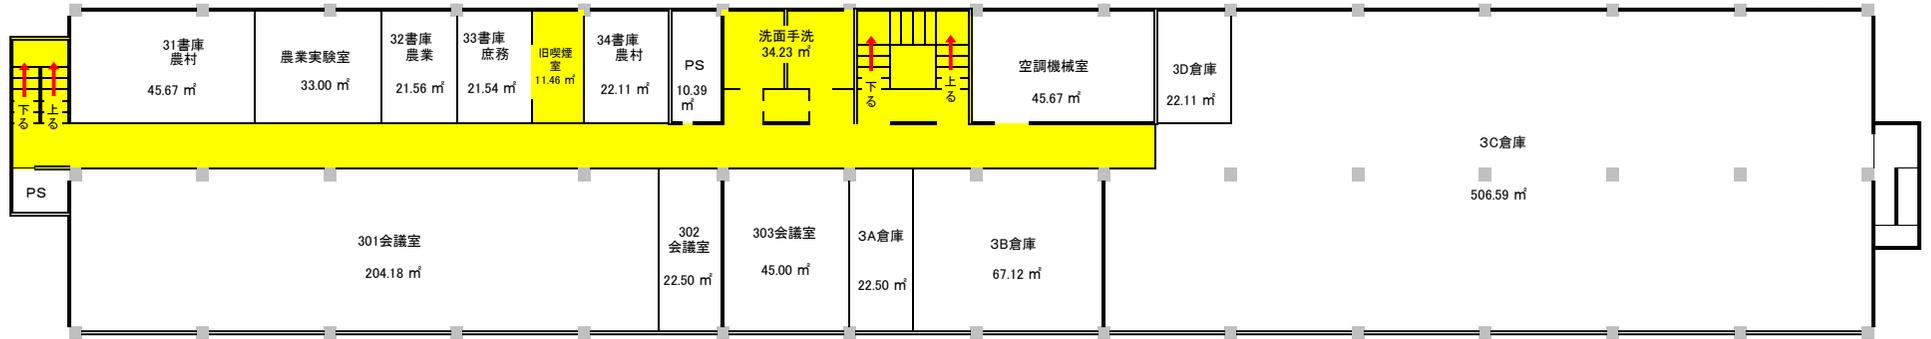

[2F]

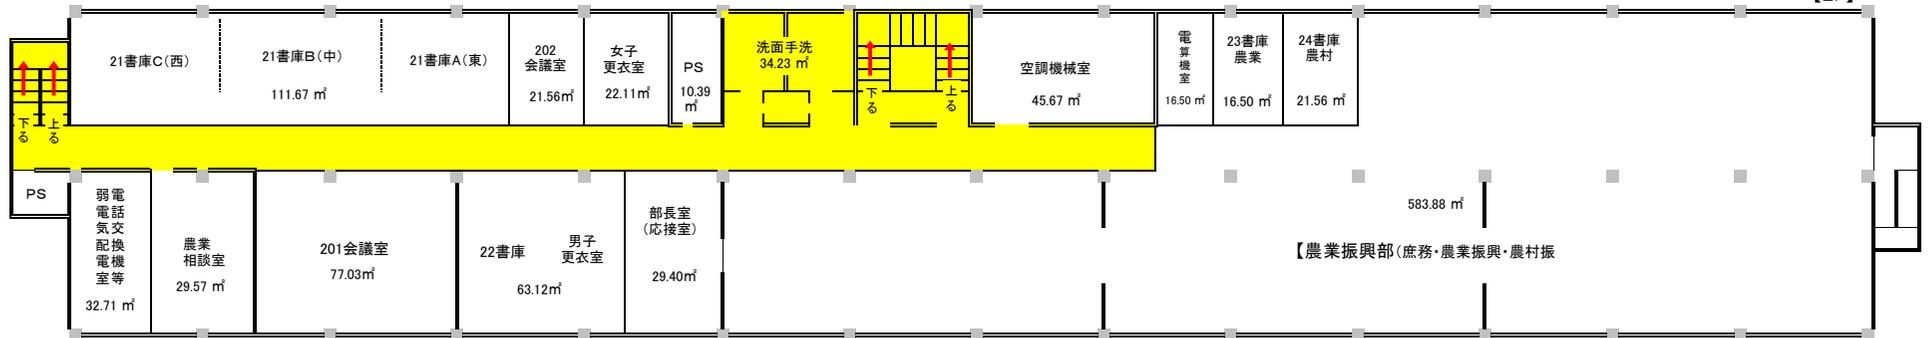

[1F]

