



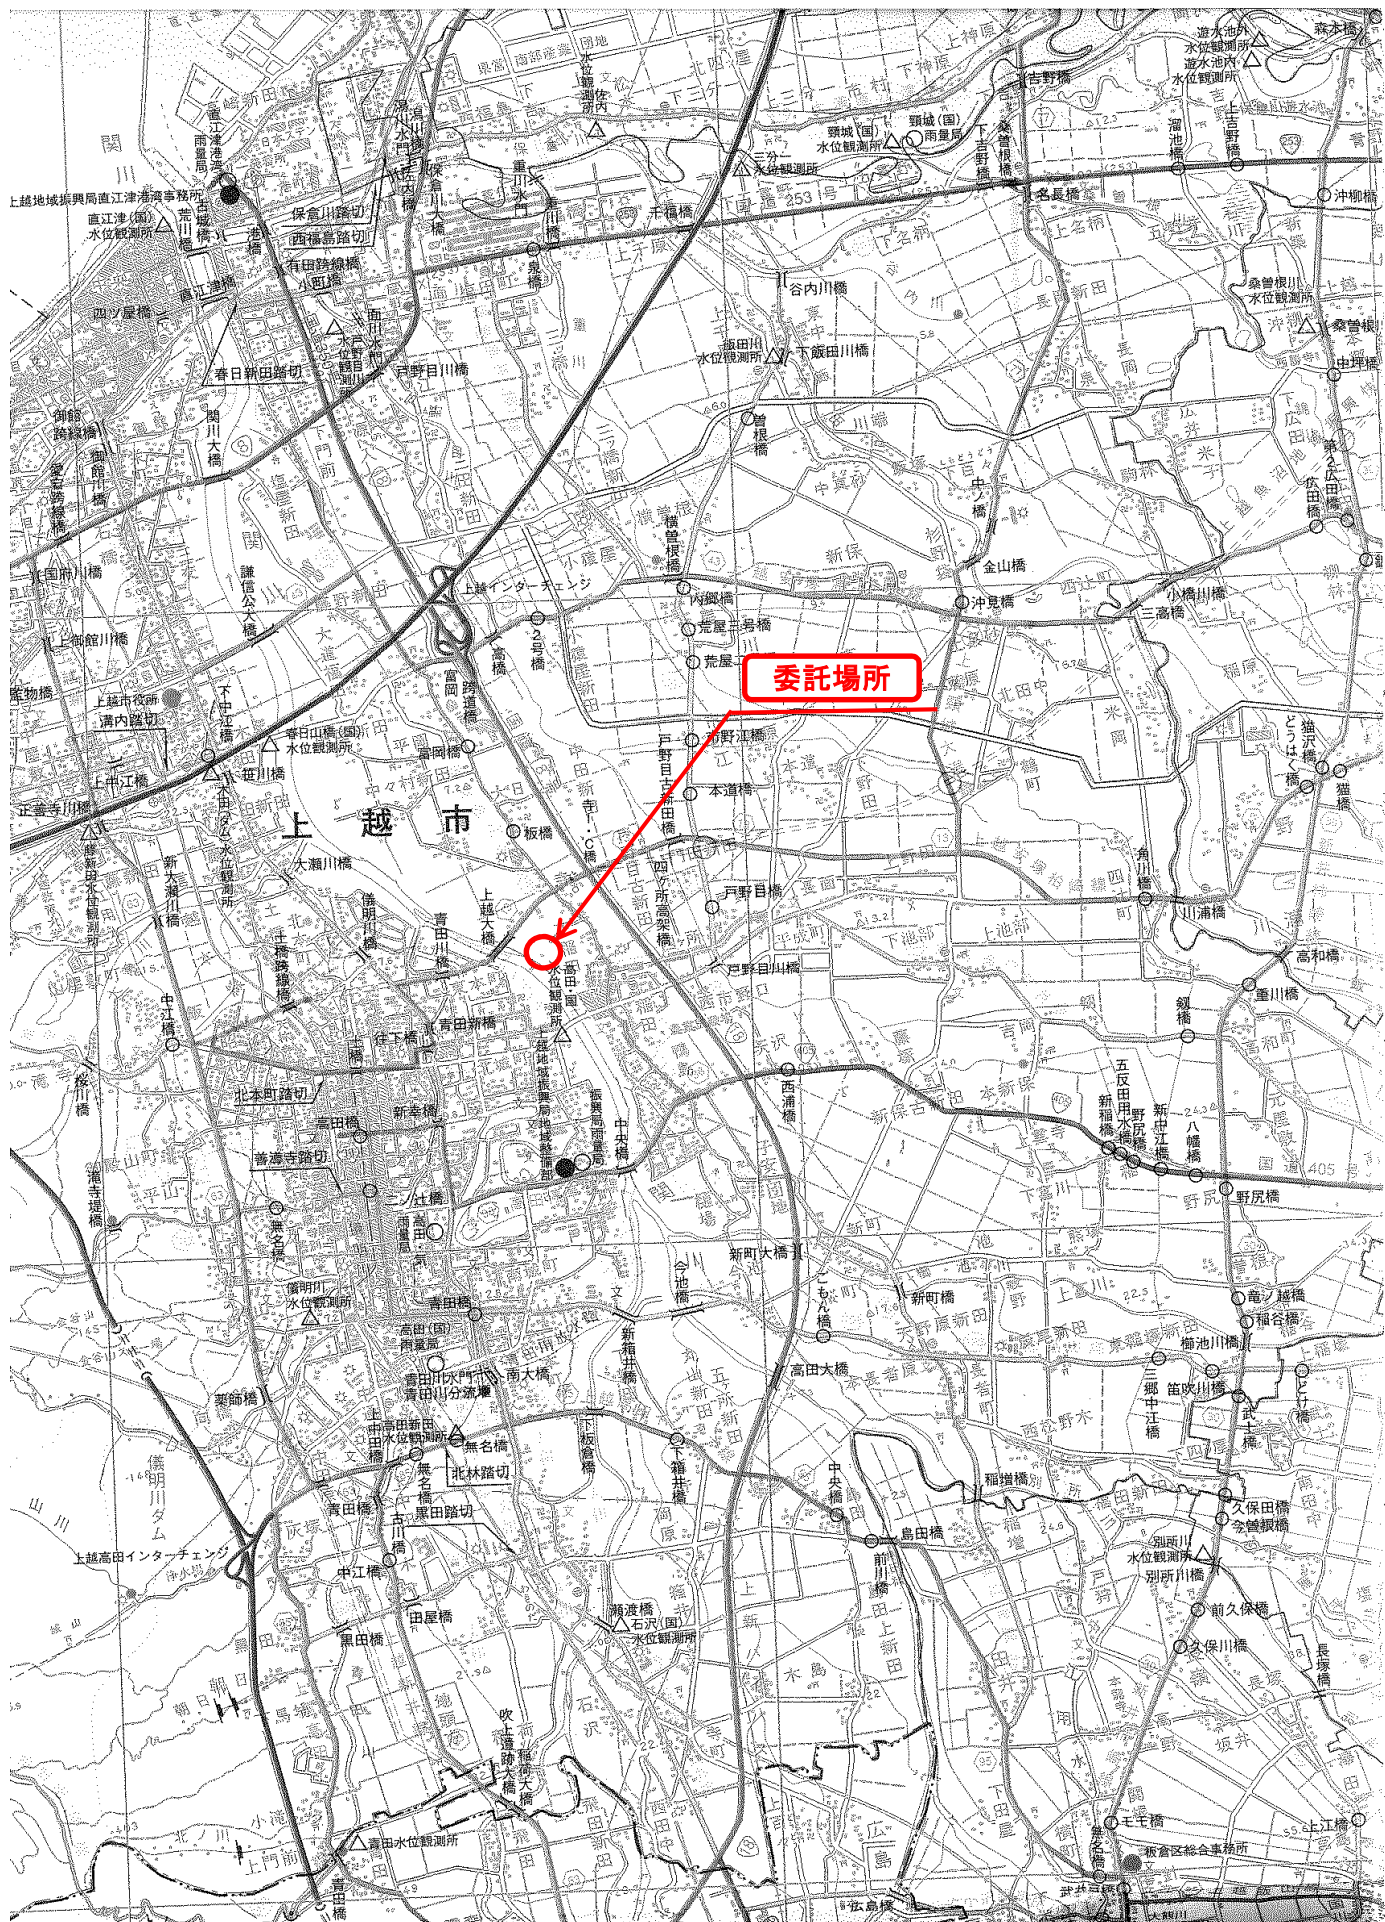

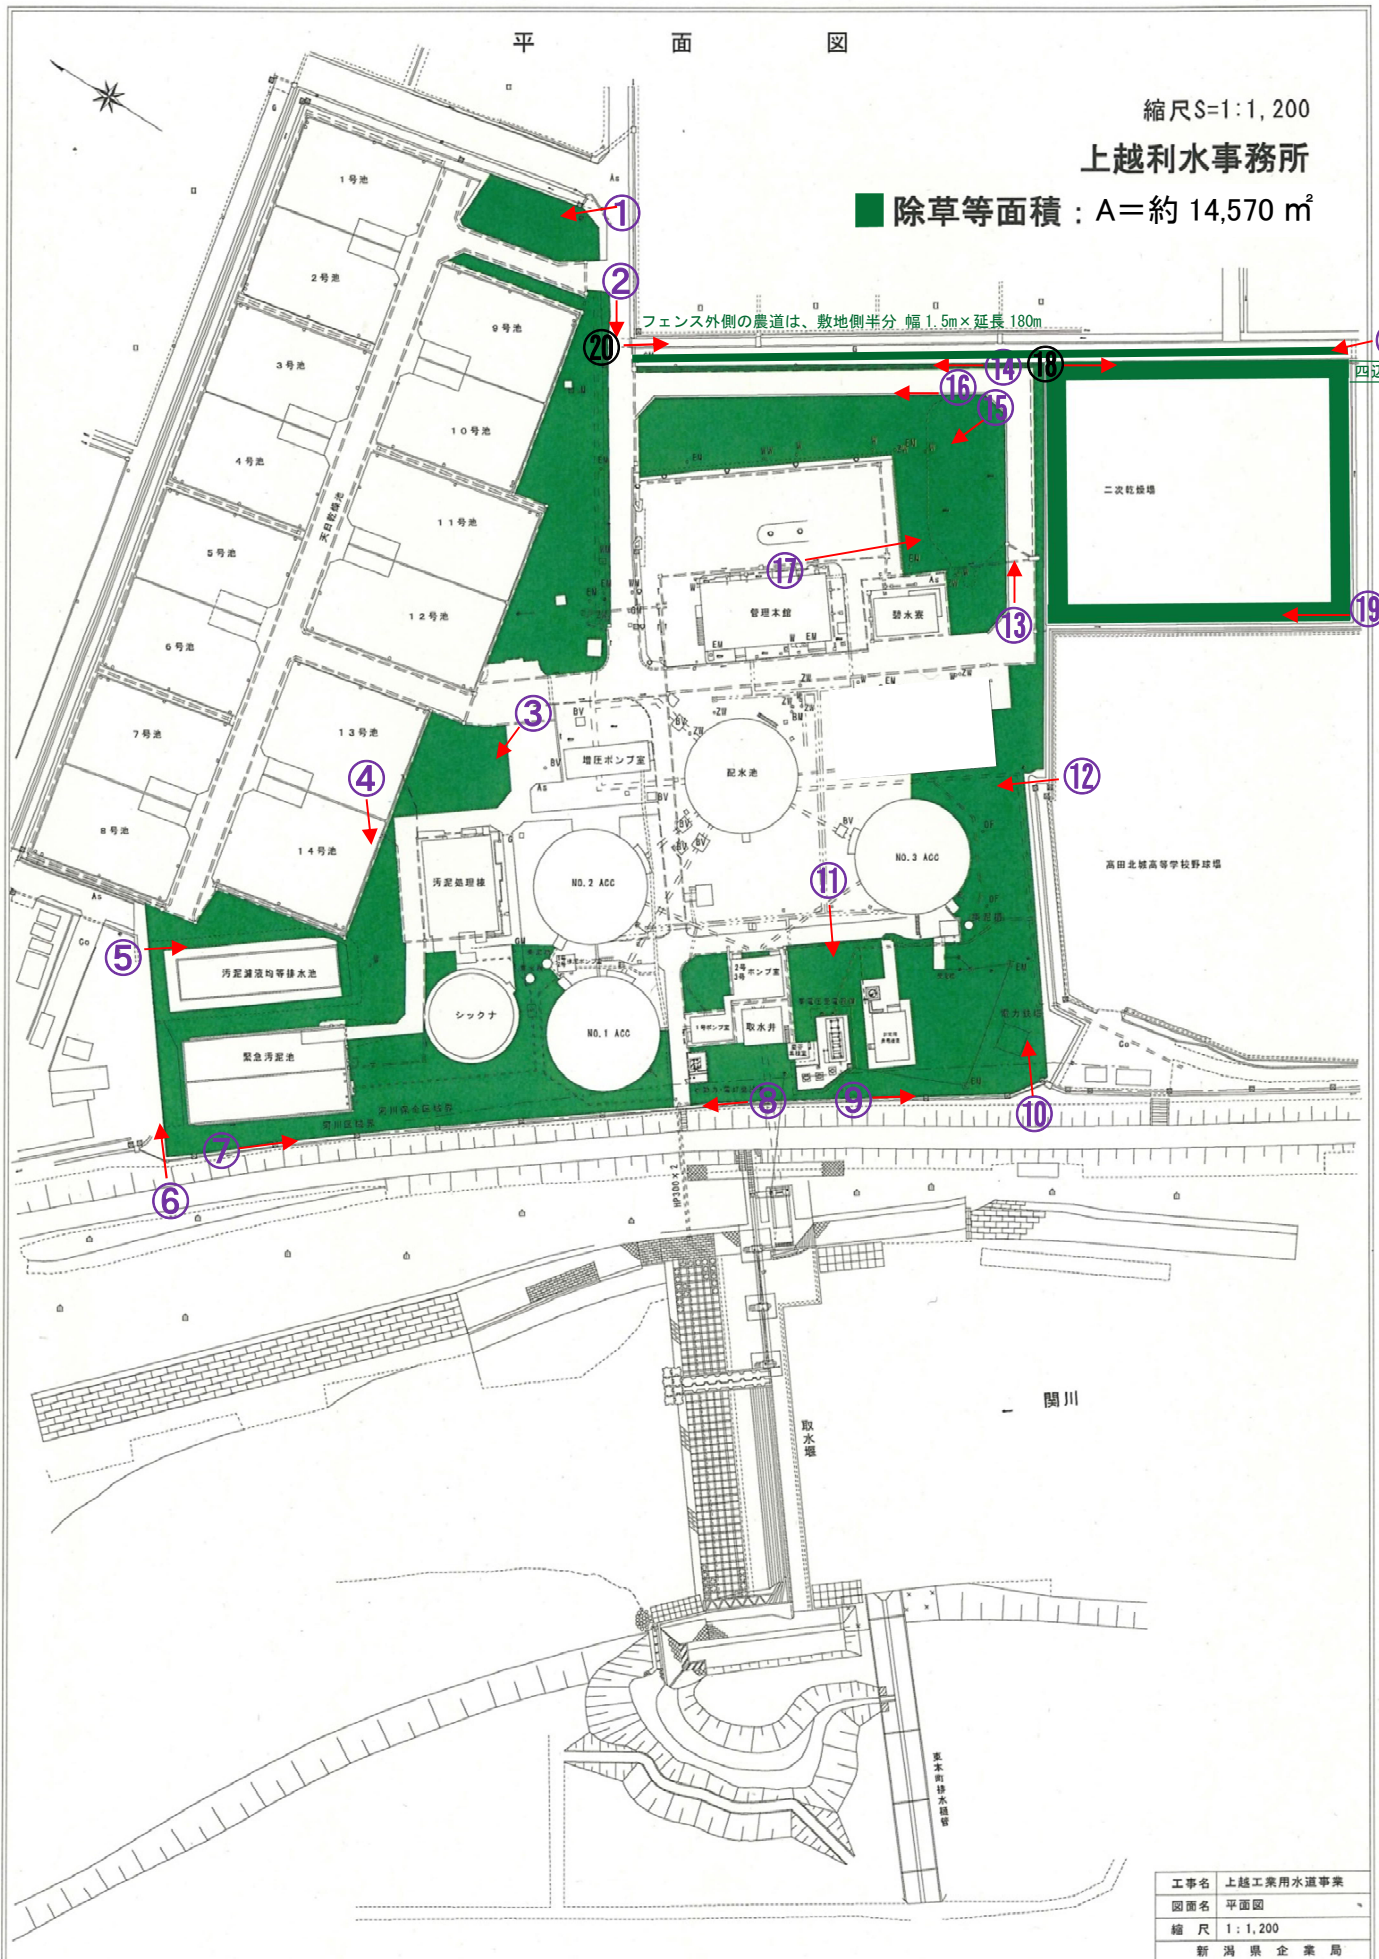

工事名	上越工業用水道事業
図面名	平面図
縮尺	1:1,200
新潟県企業局	

①



②



③



④



⑤



⑥



⑦



⑧



9



10



11



12



13



14



15



16



17



18



19



20



21

