


2階

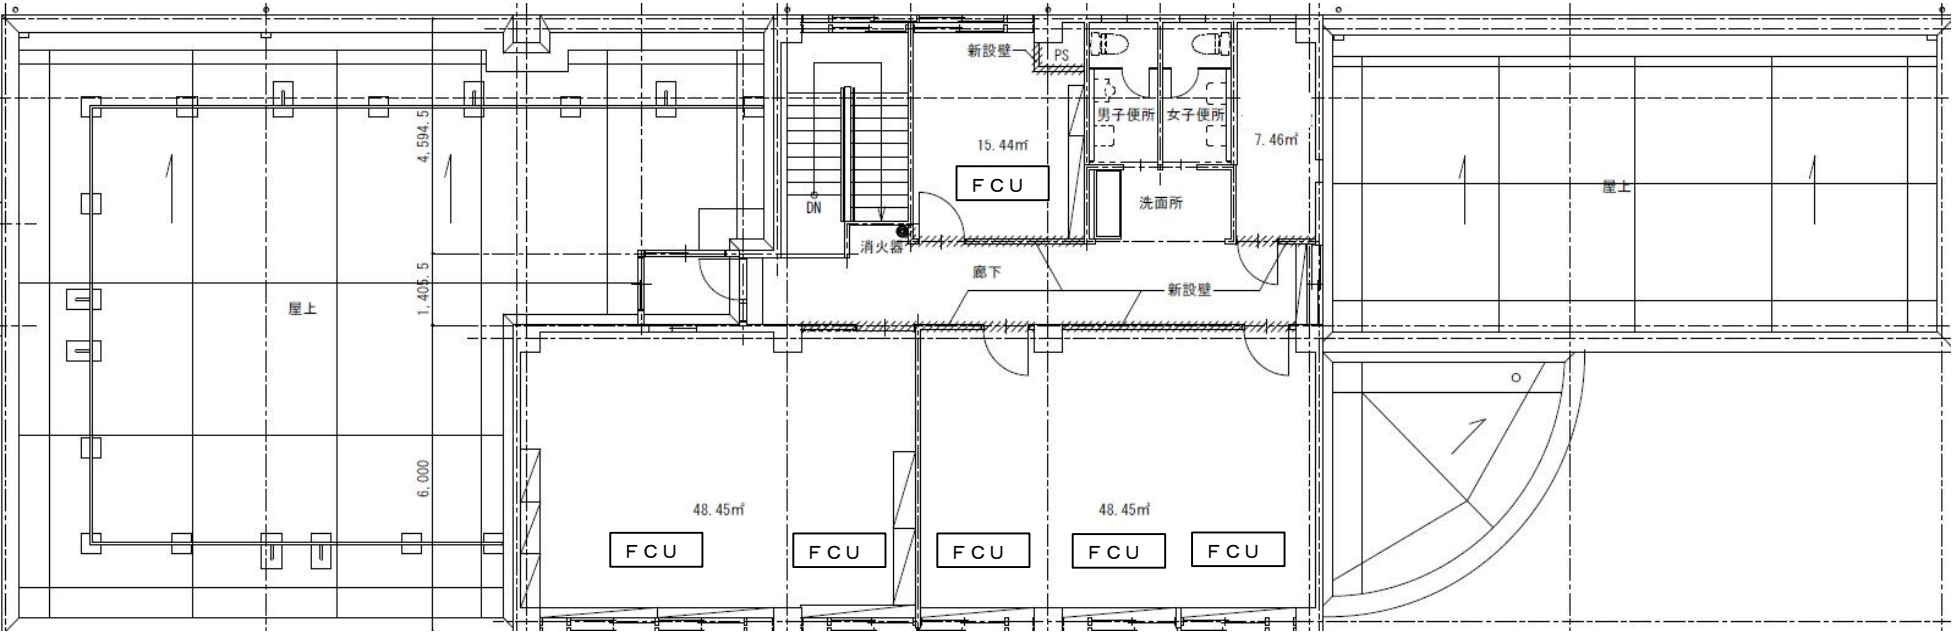

1階

